




VICINITY MAP

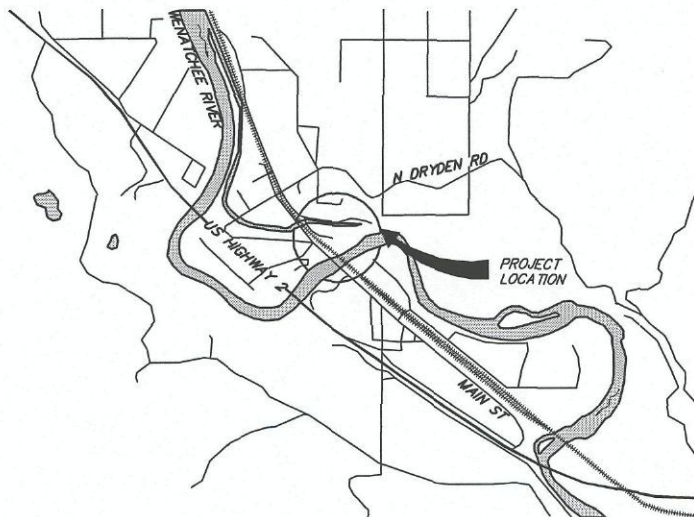

LOCATION MAP

CORPS REFERENCE:
PURPOSE:
Vertical Datum: NGVD 29
ADJACENT PROPERTY OWNERS:

SEE SHEET 3

VICINITY MAP
LATITUDE: 47° 32' 41" N
LONGITUDE: 120° 33' 49" W
SECTION, TOWNSHIP, RANGE:
27, 24N, 18E
RIVER: WENATCHEE RIVER

PROJECT: UCR SUMMER CHINOOK FISH
ACCLIMATION AT DRYDEN
COUNTY OF: CHELAN
STATE OF: WASHINGTON
APPLICATION BY: GRANT COUNTY PUD

SHEET:
1 OF 6






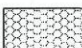




DATE: APRIL 20, 2012

SHEET INDEX

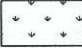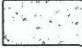SHEET NO.	SHEET DESCRIPTION
1	VICINITY MAP
2	SHEET INDEX, NOTES, LEGEND AND ABBREVIATIONS
3	ADJACENT OWNERS KEY PLAN
4	EXISTING CONDITIONS - PLAN VIEW
5	EXISTING CONDITIONS - SITE DETAIL
6	PROPOSED CONDITIONS - SITE DETAIL
7	FACILITY DETAIL - PROFILE VIEWS

SYMBOLS AND ABBREVIATIONS




















HATCH PATTERNS

	WETLAND AREA		CONCRETE
	CRUSHED ROCK SURFACING (ROAD TYPE A)		ROCK PROTECTION
	LOW IMPACT ROAD SURFACING (ROAD TYPES B AND C)		2H:1V FILL SLOPE (IN PLAN) OR FILL
	GRANULAR FILL (IN SECTION)		EXISTING GRADE (IN SECTION)
	CONIFER TREE		
	DECIDUOUS TREE		

ABBREVIATIONS

DBH	- DIAMETER BREAST HIGH
EL	- ELEVATION
EXIST	- EXISTING
H	- HORIZONTAL
IE	- INVERT ELEVATION
OHWM	- ORDINARY HIGH WATER MARK
TOB	- TOP OF BANK
TOE	- TOE OF BANK
V	- VERTICAL

LINE STYLES

	ORDINARY HIGH WATER MARK
	WETLAND BOUNDARY
	MOSAIC WETLAND BOUNDARY
	EXISTING DRAINAGE DITCH
	BUFFER LINE (AS NOTED)
	COMMON LINE
	RIGHT-OF-WAY
	SHORELINE JURISDICTION
	PROPERTY BOUNDARY
	PROPERTY BOUNDARY COINCIDENT WITH RIGHT-OF-WAY
	100 YEAR FLOOD BOUNDARY
	SETBACK (DISTANCE VARIES, SEE DRAWINGS)
	FEMA FLOODWAY
	EXISTING OVERHEAD POWER
	FENCE
	SURFACE WATER PIPELINE
	FISH RELEASE PIPELINE
	REARING WATER DRAIN
	EXISTING UNIMPROVED ACCESS ROAD

CORPS REFERENCE:
 APPLICANT: GRANT COUNTY PUD
 PROPOSED: UCR SUMMER CHINOOK
 FISH ACCLIMATION AT DRYDEN
 NEAR: CASHMERE, WA

SHEET 2 OF 7

DATE: 04/20/2012

SHEET INDEX, NOTES, LEGEND
 AND ABBREVIATIONS

PRELIMINARY
 NOT FOR CONSTRUCTION




CORPS REFERENCE:
 APPLICANT: GRANT COUNTY PUD
 PROPOSED: UCR SUMMER CHINOOK
 FISH ACCLIMATION AT DRYDEN
 NEAR: CASHMERE, WA
 SHEET 3 OF 7 DATE: 04/20/2012

PROPERTY OWNER
KEY PLAN



PRELIMINARY
 NOT FOR CONSTRUCTION

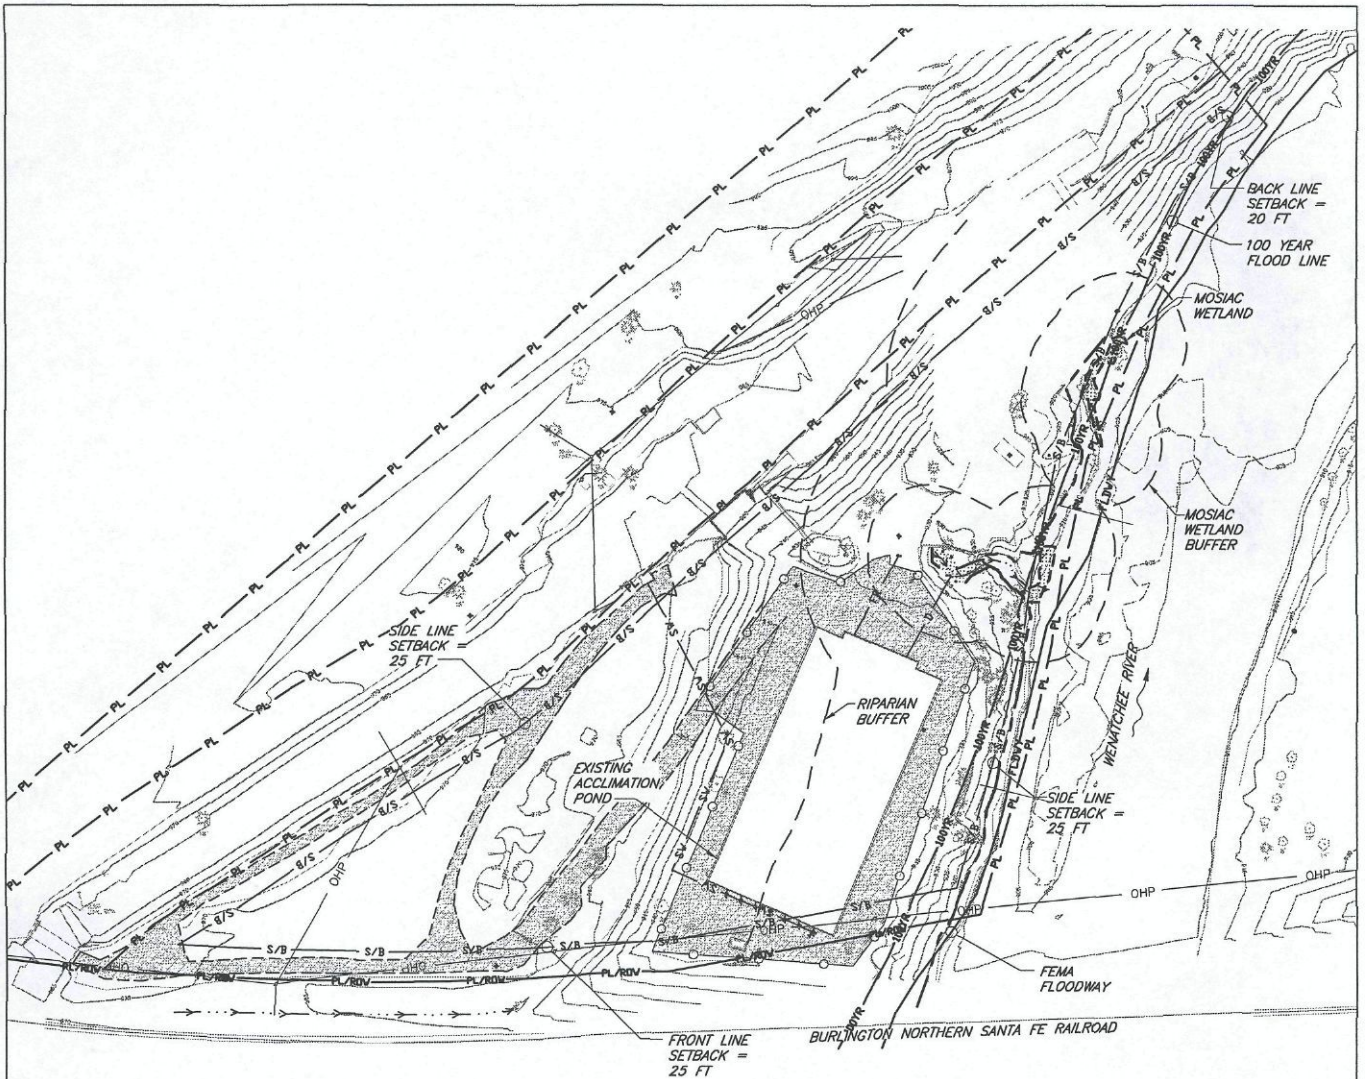

NOTES:


1. SURVEY INFORMATION AS PROVIDED TO HDR BY GRANT COUNTY PUD. TOPO HAS NOT BEEN MODIFIED FROM THE PARENT SURVEY CONDUCTED BY HAMMOND COLLIER DATED 12/02/10, WITH SUPPLEMENTAL DATA ADDED BY WILSON DATED 12/14/11.

CORPS REFERENCE:
 APPLICANT: GRANT COUNTY PUD
 PROPOSED: UCR SUMMER CHINOOK
 FISH ACCLIMATION AT DRYDEN
 NEAR: CASHMERE, WA


SHEET 4 OF 7

DATE: 04/20/2012

EXISTING CONDITIONS
PLAN VIEW

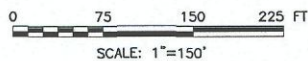

PRELIMINARY
 NOT FOR CONSTRUCTION

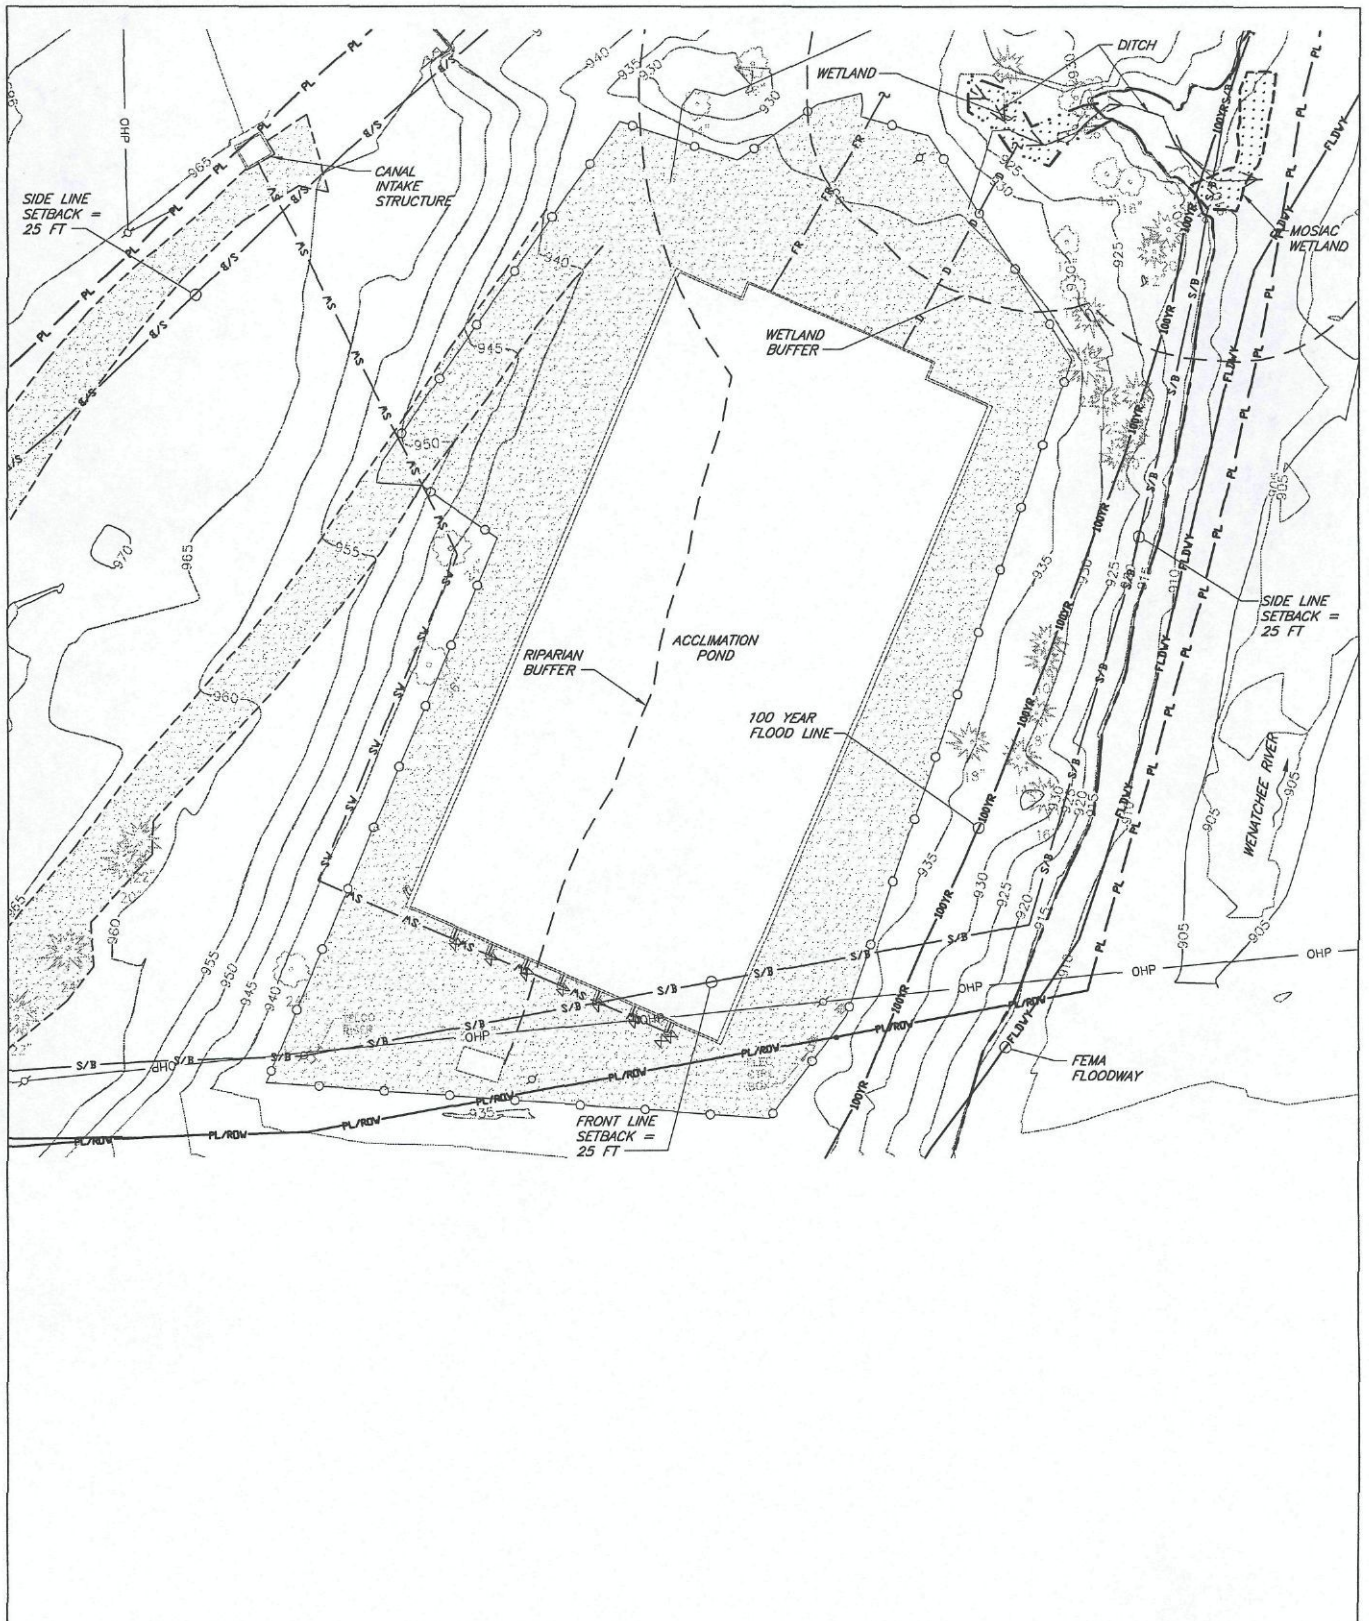

CORPS REFERENCE:
 APPLICANT: GRANT COUNTY PUD
 PROPOSED: UCR SUMMER CHINOOK
 FISH ACCLIMATION AT DRYDEN
 NEAR: CASHMERE, WA

SHEET 5 OF 7


DATE: 04/20/2012

EXISTING CONDITIONS
SITE DETAIL


0 30 60 90 FT
 SCALE: 1"=60'




PRELIMINARY
 NOT FOR CONSTRUCTION

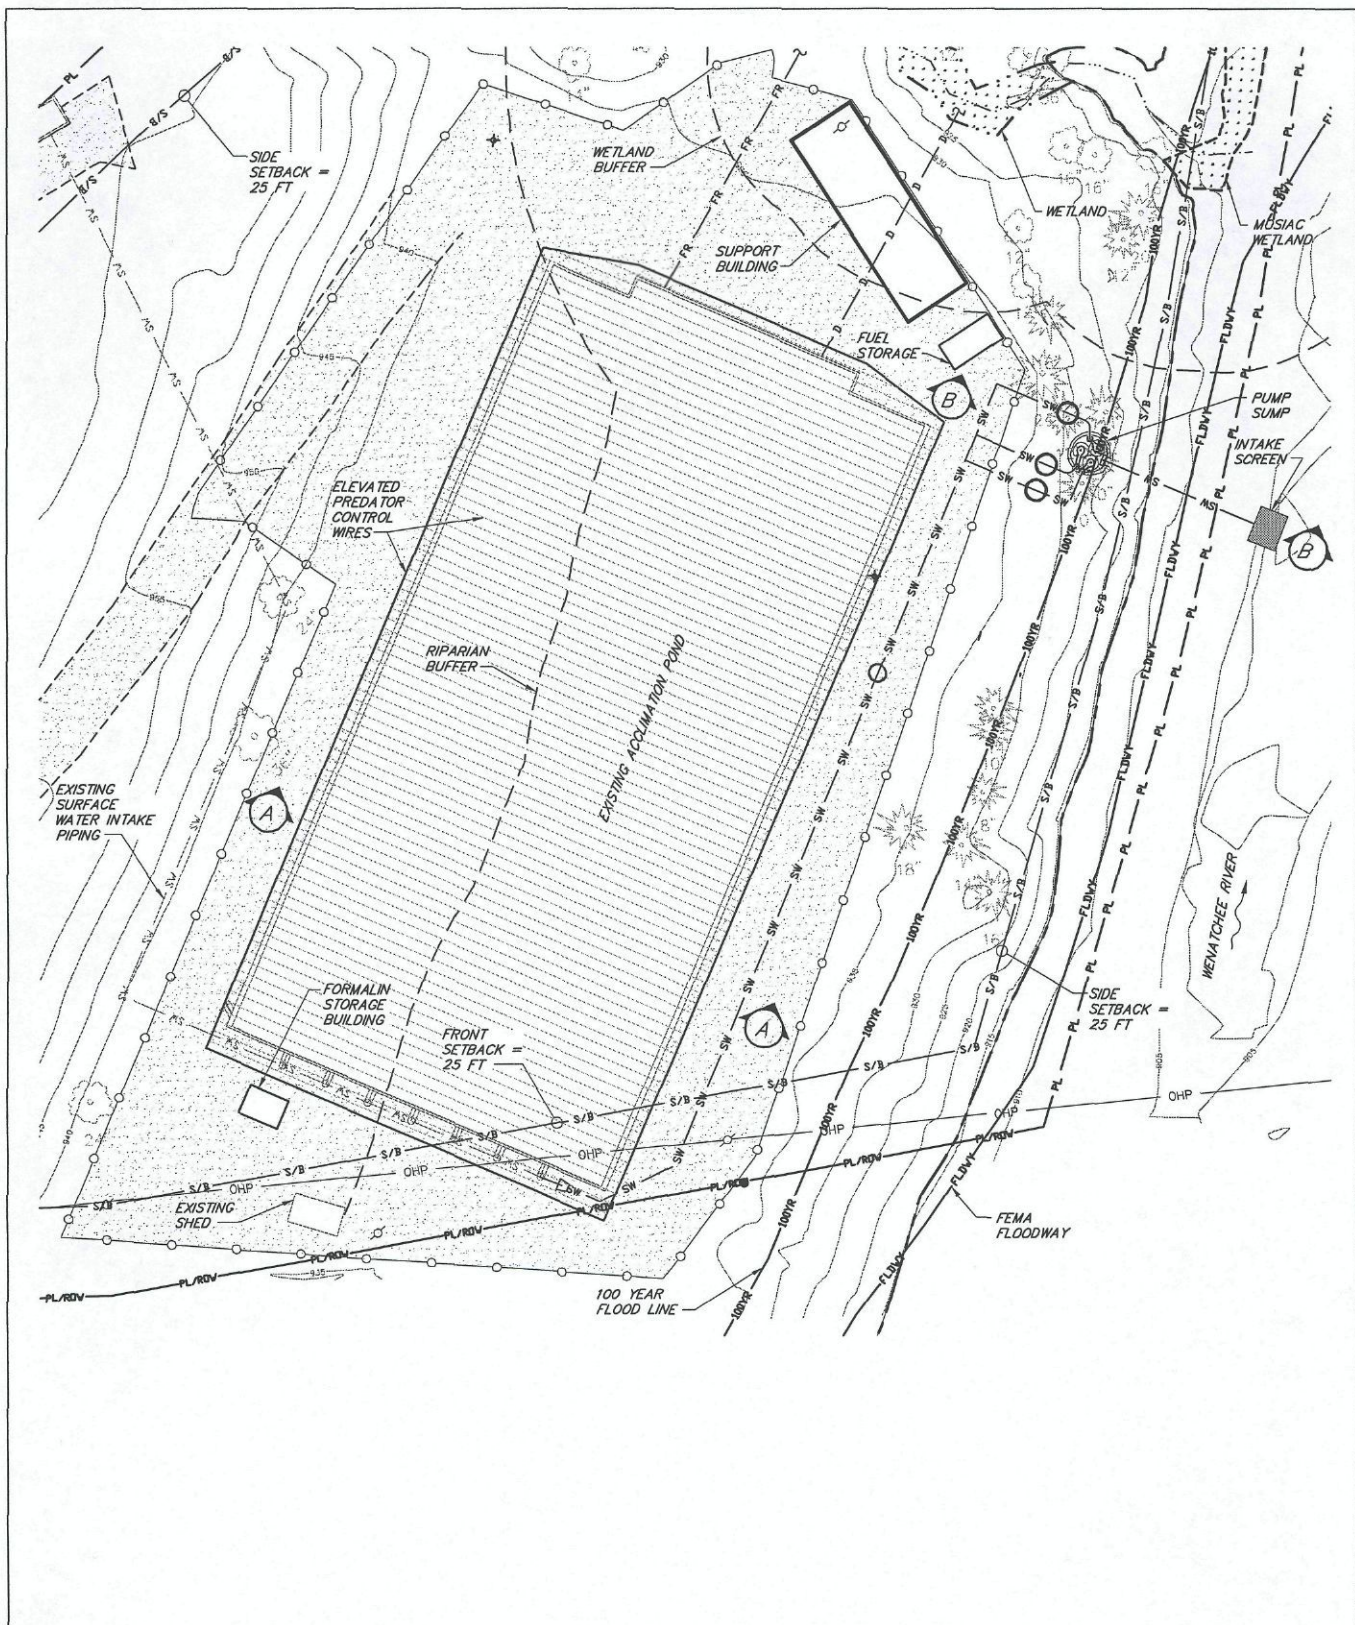


CORPS REFERENCE:
 APPLICANT: GRANT COUNTY PUD
 PROPOSED: UCR SUMMER CHINOOK
 FISH ACCLIMATION AT DRYDEN
 NEAR: CASHMERE, WA

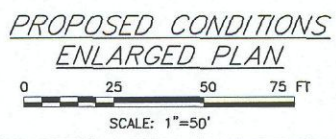

PRELIMINARY
 NOT FOR CONSTRUCTION

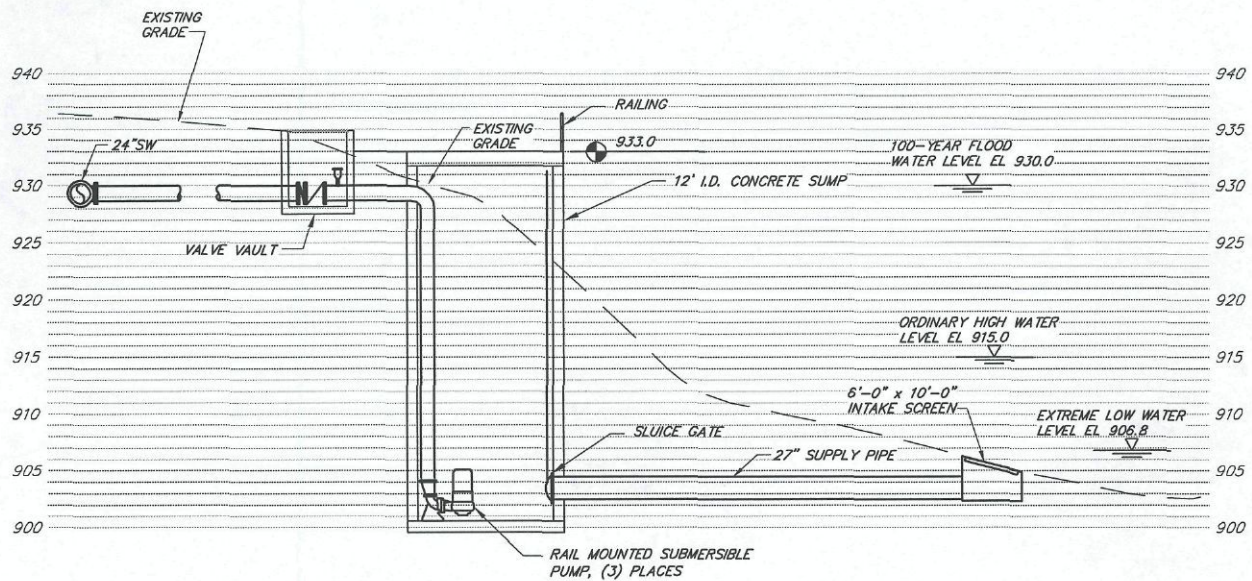

SECTION A - SURFACE WATER INTAKE PROFILE

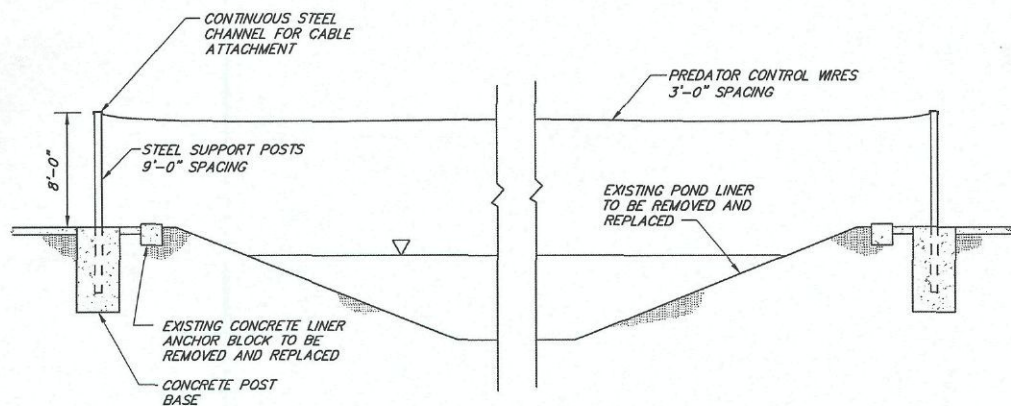

SECTION B - PREDATOR CONTROL WIRES PROFILE

CORPS REFERENCE:
 APPLICANT: GRANT COUNTY PUD
 PROPOSED: UCR SUMMER CHINOOK
 FISH ACCLIMATION AT DRYDEN
 NEAR: CASHMERE, WA
 SHEET 7 OF 7 DATE: 04/20/2012

FACILITY DETAIL - PROFILE VIEWS

PRELIMINARY
 NOT FOR CONSTRUCTION